


3,0002,0000,23	3,0002,0000,23
3,0002,0000,17	3,0002,0000,17
3,0002,0000,17	3,0002,0000,17

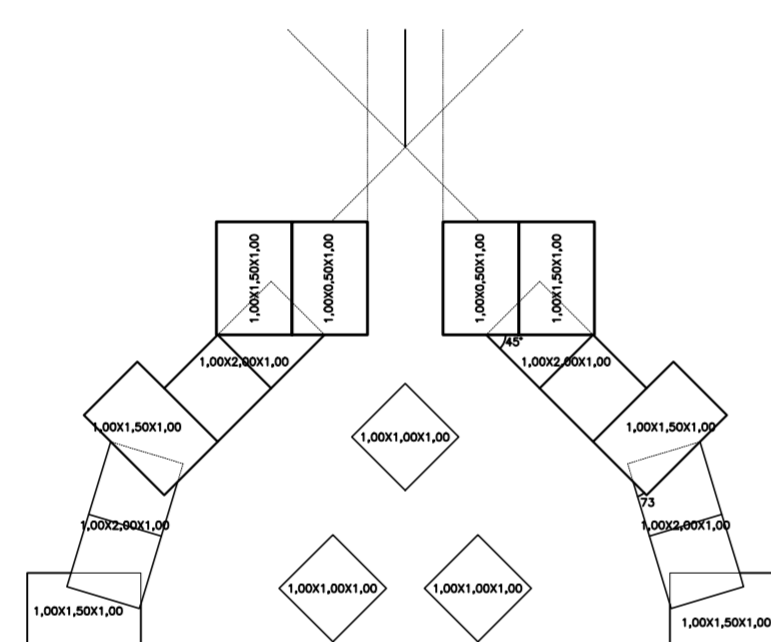


1,0002,0001,00	1,0002,0001,00	1,0002,0001,00
----------------	----------------	----------------

1,0002,0001,00	1,0002,0001,00	1,0002,0001,00
----------------	----------------	----------------


RELAÇÃO DE PEÇAS DOS GABIÕES

PERSPECTIVA EXPLODIDA
SEM ESCALA

PLANTA
1:50

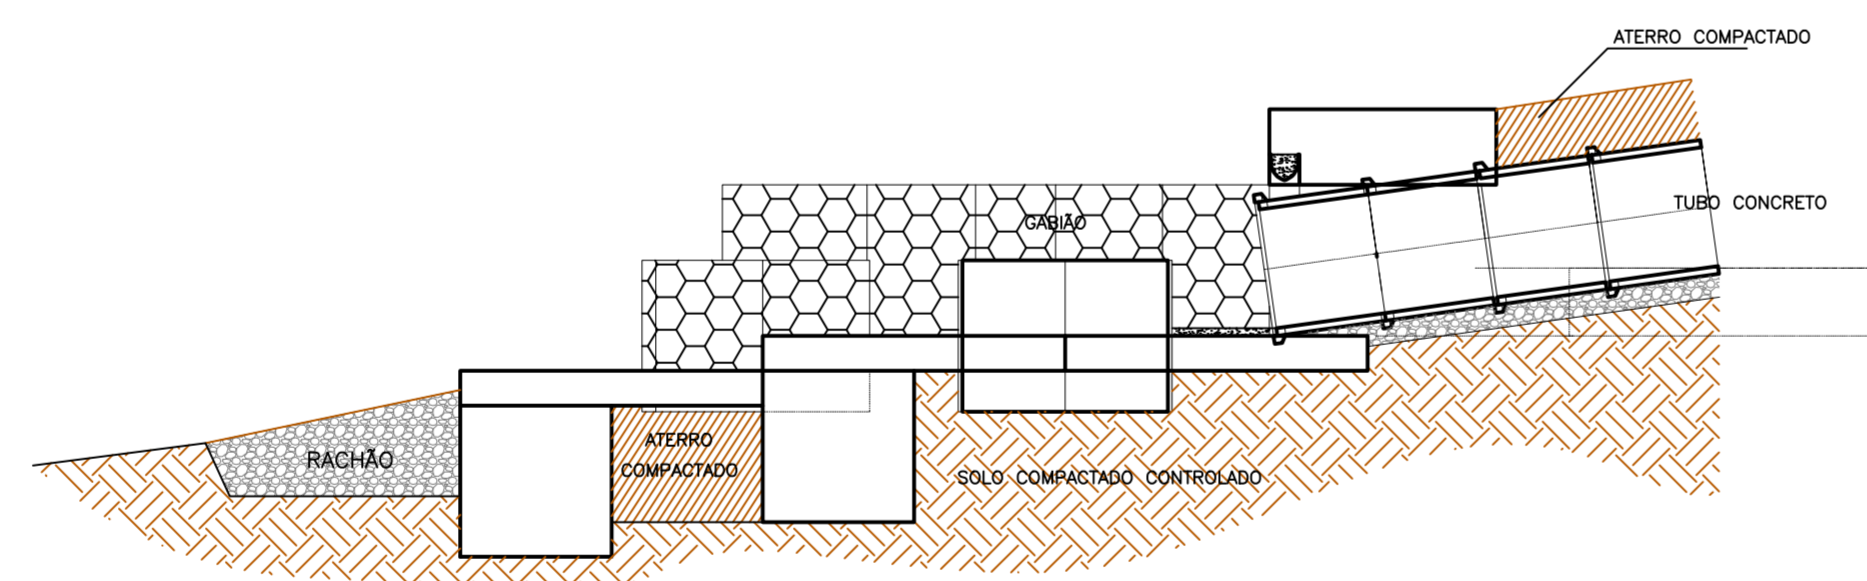

CORTE LONGITUDINAL
1:50

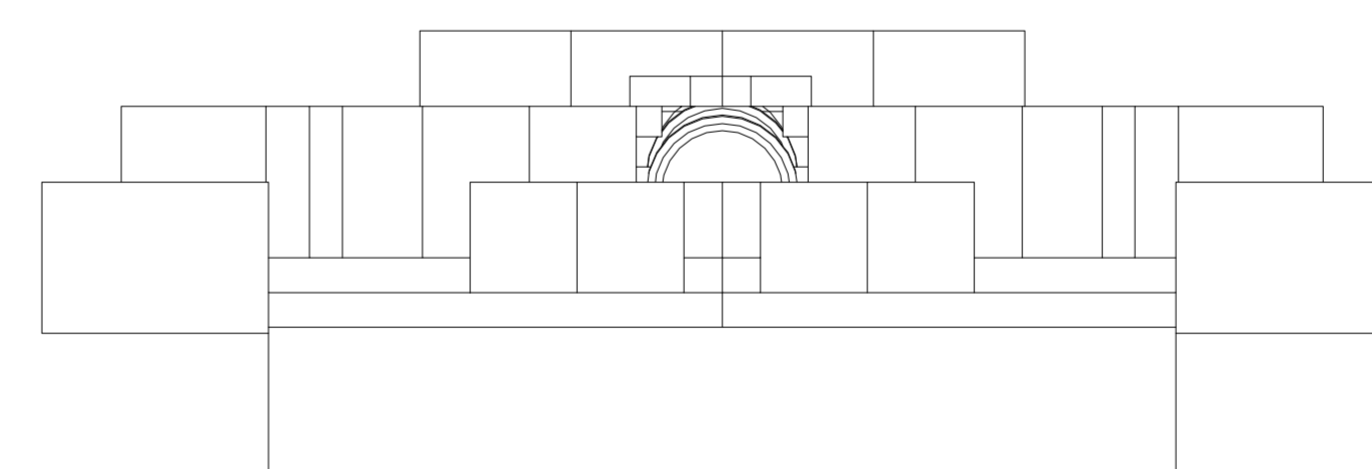

ELEVAÇÃO FRONTAL
1:50

PROJETO DE CONTROLE DE EROSÃO (DETALHES DO DISSIPADOR DE ENERGIA.) FOLHA 02/04

PROJETO:- DRENAGEM E CONTROLE DE EROSÃO

LOCAL :- RUA EMILIO GARBELOTE COM A RUA SALVADOR DOMINGOS DE CAMPOS

INTERESSADA :- PREFEITURA MUNICIPAL DE TAGUAÍ

DATA MARÇO/2018 ESCALA INDICADAS A.R.T 28027230180307174

SITUAÇÃO SEM ESCALA



PREFEITURA MUNICIPAL DE TAGUAÍ

RESPONSÁVEL TÉCNICO

ÁREAS:
EXTENSÃO: 400,00 m